
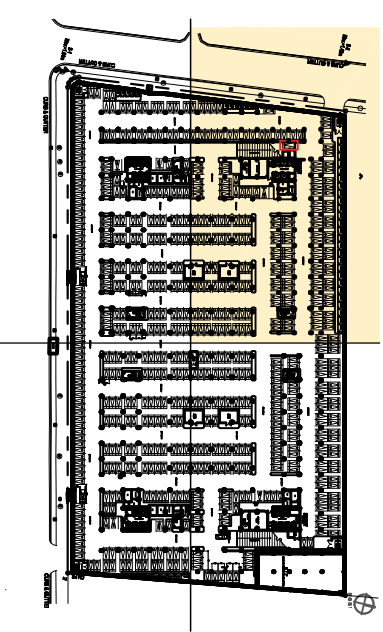


C/EV = -1.42m

CURB & GUTTER

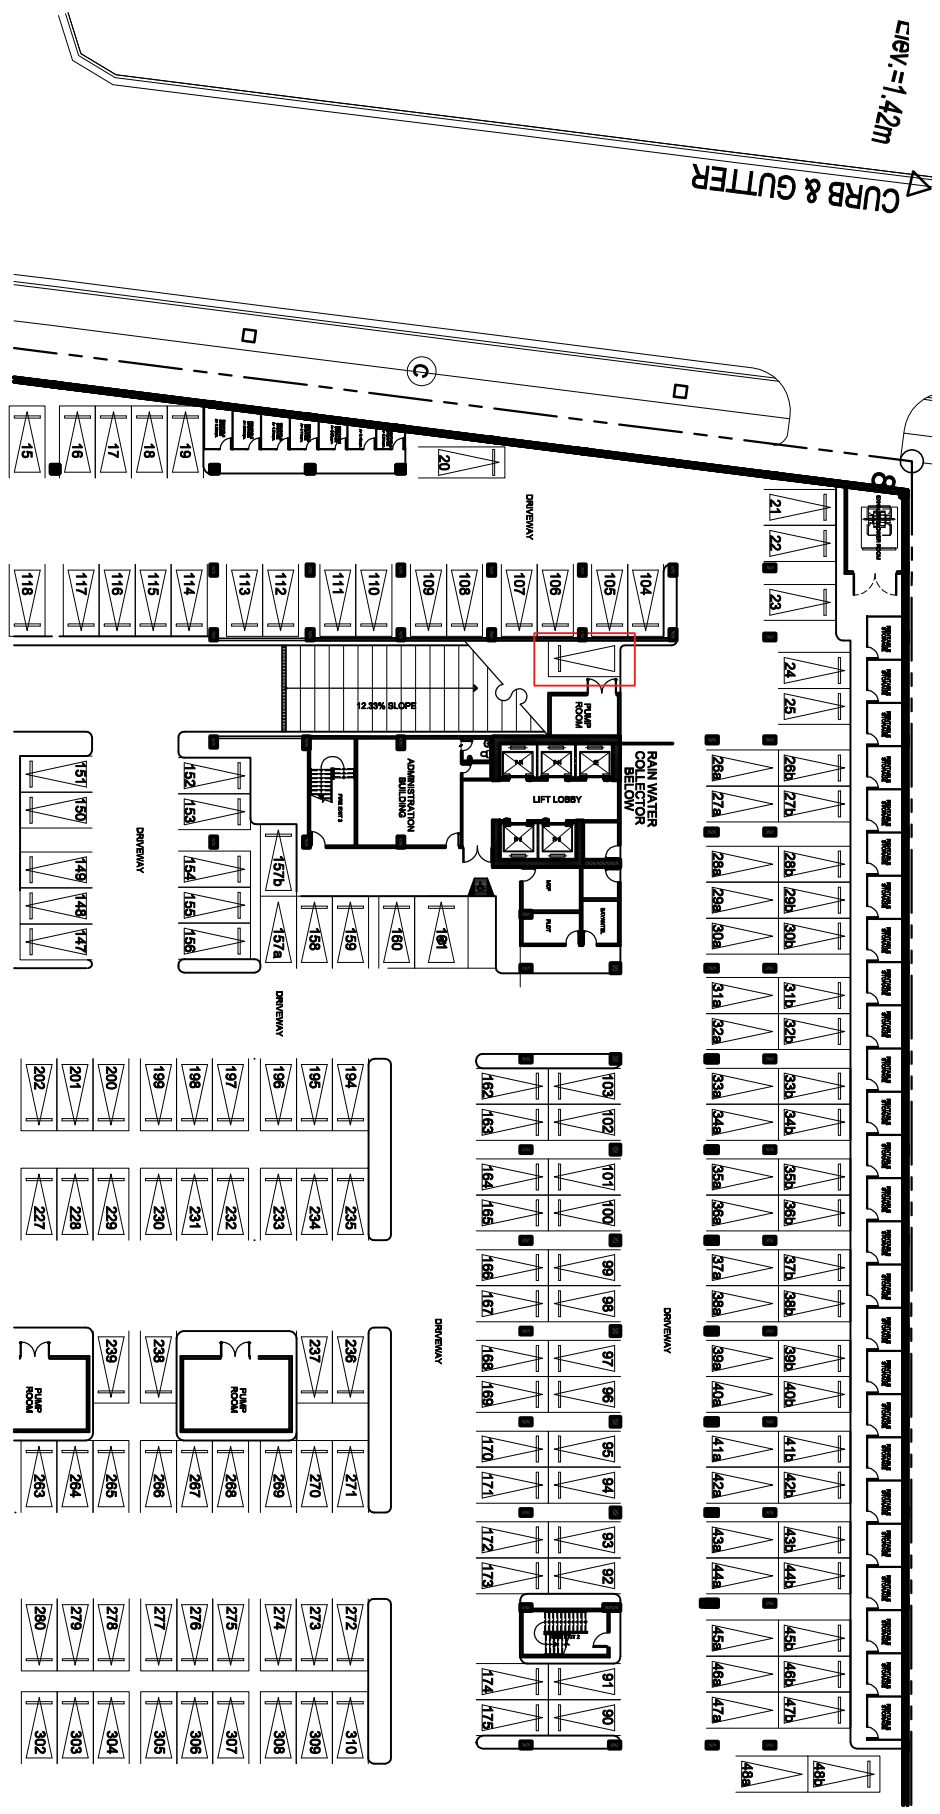

SHELL RESIDENCES @ EDSA COR. ROAD 11,
MOA COMPLEX, PASAY CITY

CLIENT

PROJECT NAME

SMDC-2010-00063

PROJECT NO.

CONCEPTUAL

PHASE

02-18-2013

DATE

00000

REVISION NO.

TOWER B PARKING ALLOCATION

SCALE 1:500 INTL.
DRAWING TITLE

