



CLIENT

**SHELL RESIDENCES @ EDSA COR. ROAD 11,
MOA COMPLEX, PASAY CITY**

PROJECT NAME

SMDC-2010-00063

PROJECT NO.

CONCEPTUAL

PHASE

02-18-2013


DATE

00000

REVISION NO.

TOWER D PARKING ALLOCATION

SCALE 1:300 INTL.
DRAWING TITLE

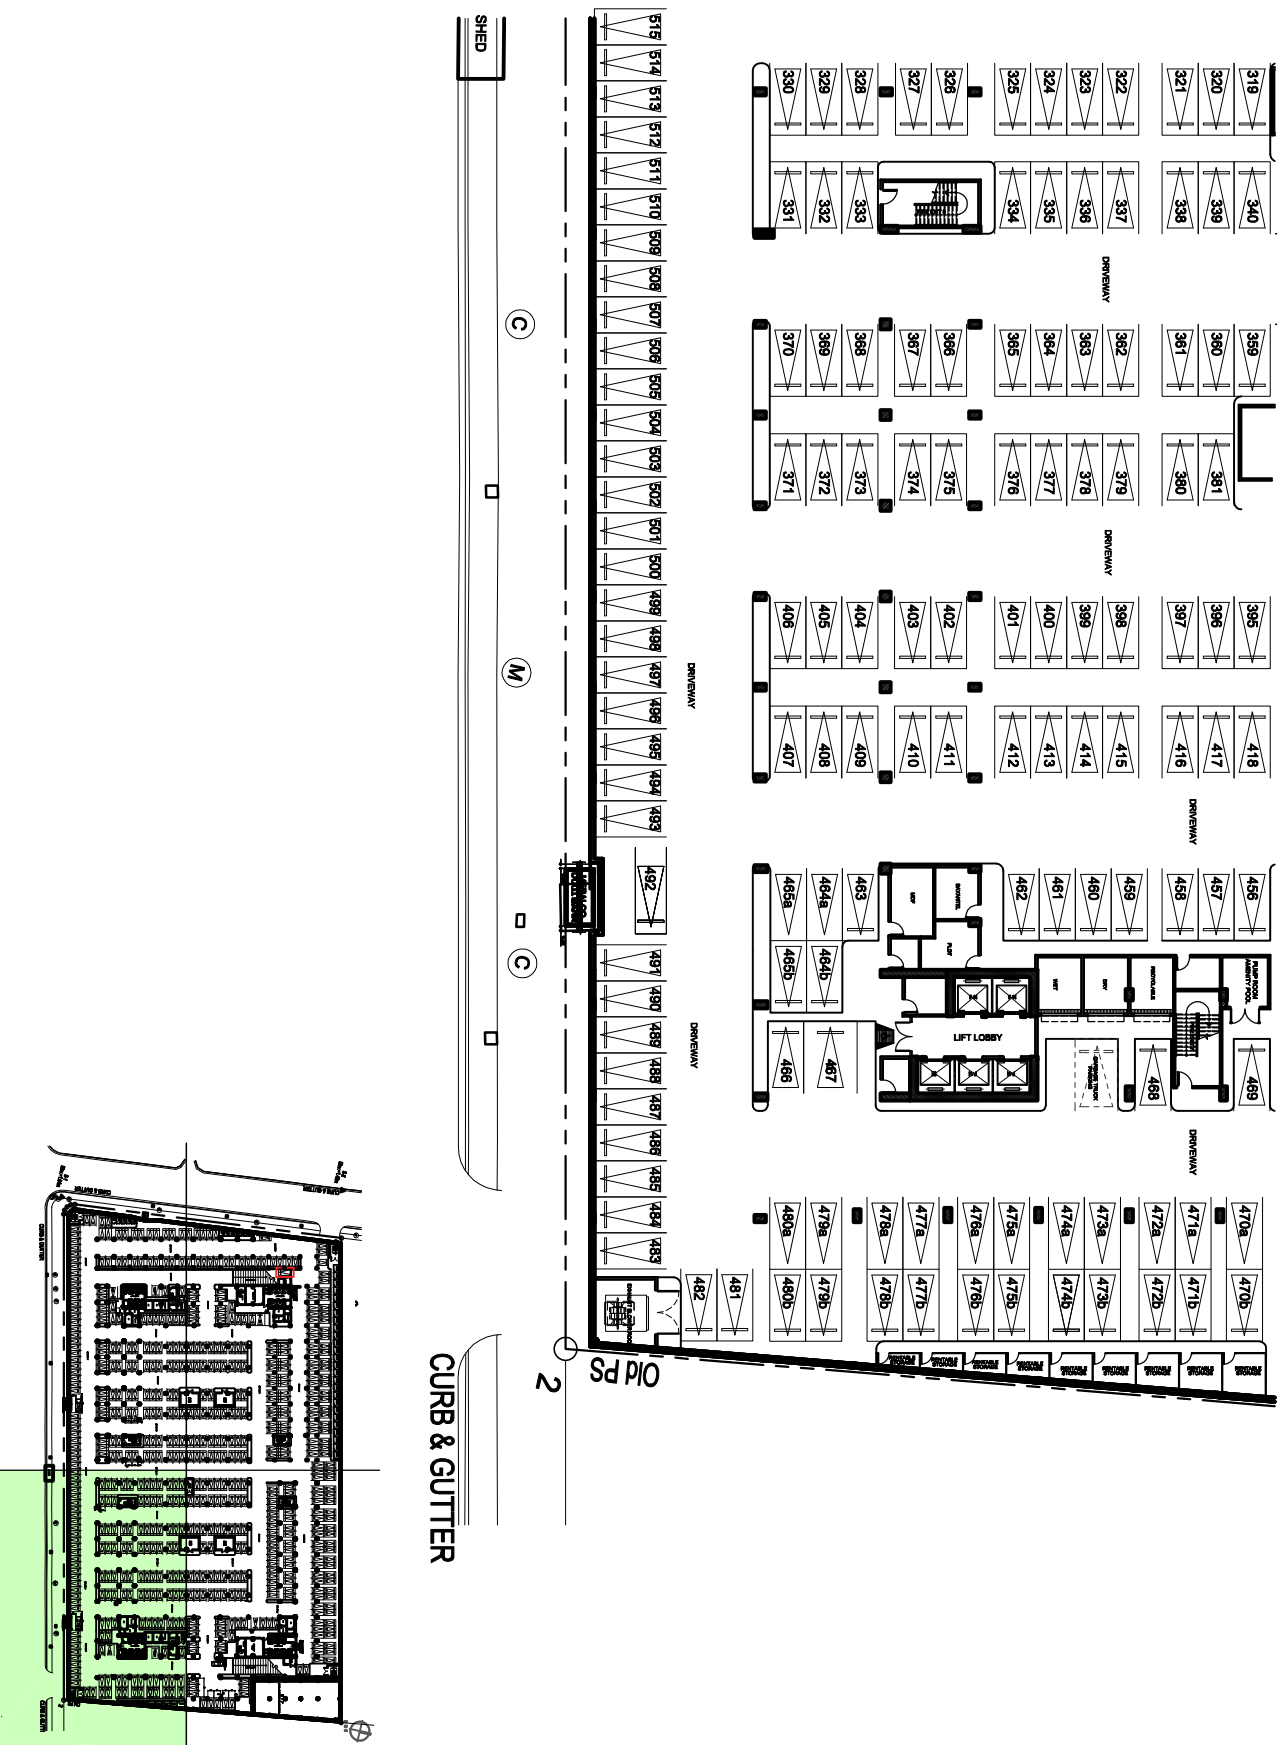

Old Ps 2